

UNDER CONSTRUCTION  
FALL OF 2025  
2725 Concord Road  
Lafayette, Indiana



Now Leasing  
4,800 SF  
Office / Warehouse  
Suite  
\$5,000.00 / month

**ALAN WHITE**  
AGENCY

COMMERCIAL REAL ESTATE  
711 S. 9th Street, Suite 1  
Lafayette, IN 47905  
[www.AlanWhiteAgency.com](http://www.AlanWhiteAgency.com)


---

For More Information Contact:

Scott Wagoner, Broker  
765-423-1515 Office  
765-863-0973 Mobile  
[scott@alanwhiteagency.com](mailto:scott@alanwhiteagency.com)

- Brand New Commercial Suites on Concord Road
- Only one 4,800 SF suite still available
- Suites are 60' wide by 80' deep
- 14'X14' rear overhead doors
- Landlord build out available
- Abundant Parking
- Located just North of the roundabout on Concord Road
- Minimum 3-year lease term
- Zoned I-2
- Call for more details

[www.alanwhiteagency.com](http://www.alanwhiteagency.com)

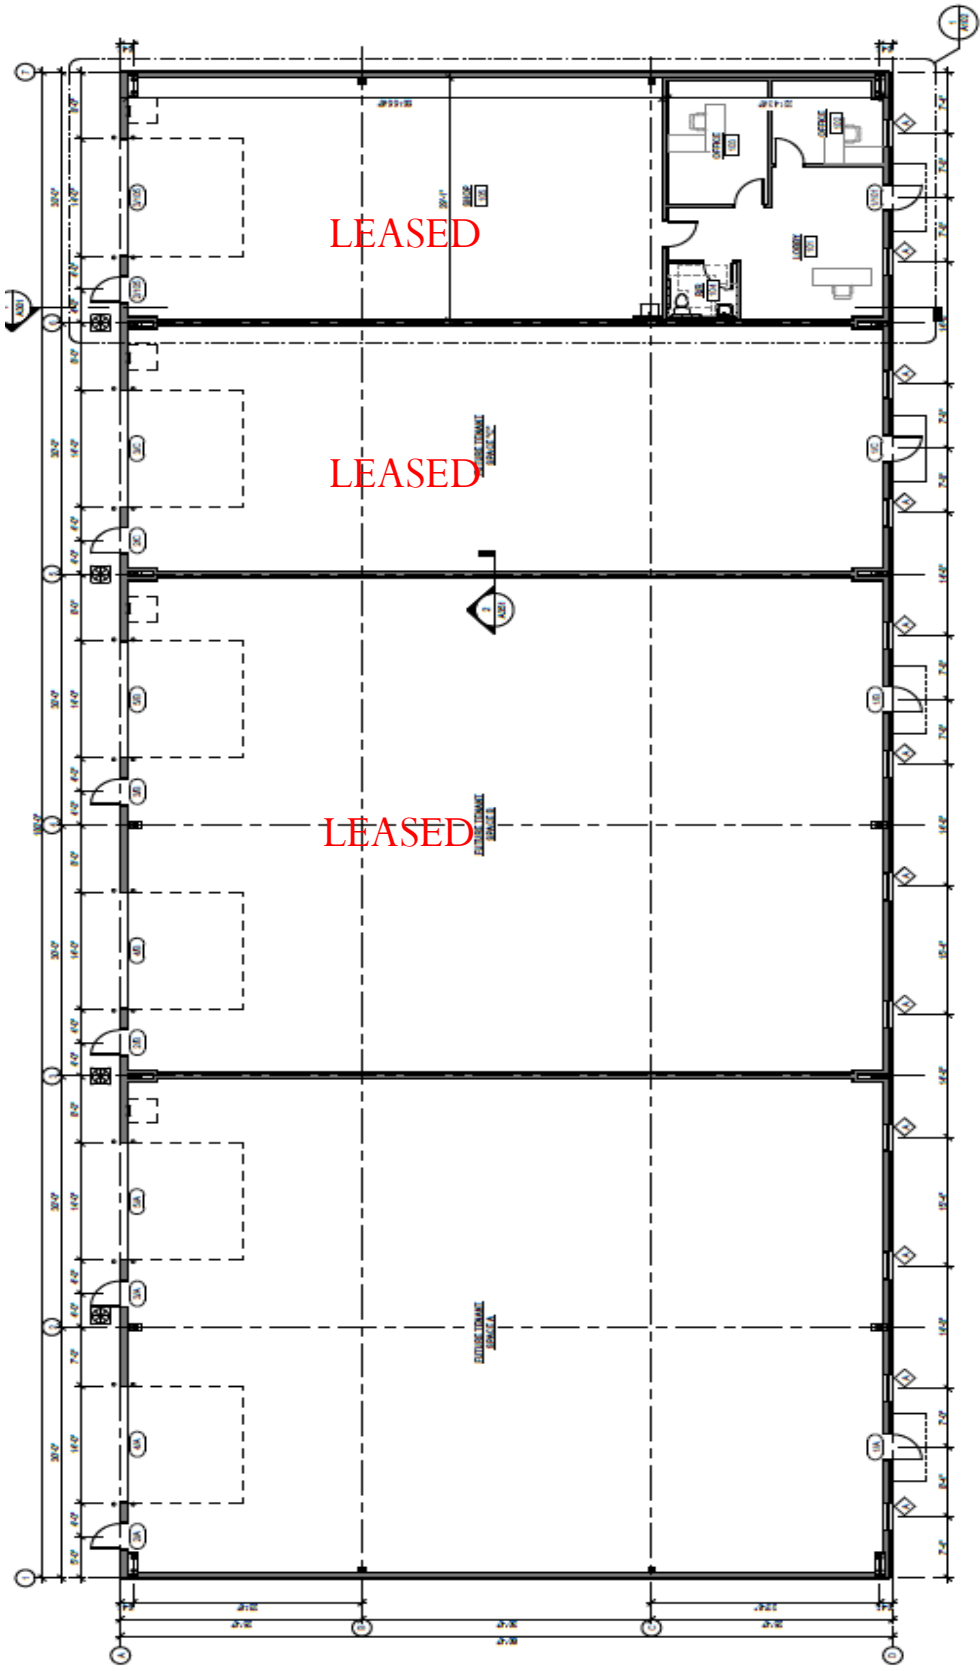

**FIRST FLOOR PLAN**  
 SCALE: 1/8" = 1'-0" (1/4" = 3'-0" SHEET)